

REFERENCES

| JOB NO. | DRG.NO. | REFER FOR |
|---------|---------|--------------|
| MZ-399 | 13 | LAY OUT PLAN |
| -DO- | 15 | ELEVATIONS |
| | | |

FIRST FLOOR

SECOND FLOOR

SCHEDULE OF AREA

| | |
|------------------------------|----------|
| AREA COVERED ON GROUND FLOOR | =480 SQM |
| AREA COVERED ON FIRST FLOOR | =475 SQM |
| AREA COVERED ON SECOND FLOOR | =228SQM |

TOTAL AREA = 952 SQM

Ar.N.K. NEGI
ARCHITECT-IN-CHIEF (C.A./87/10911)

Ar.N.L.CHANDEL
SR. ARCHITECT (C.A./93/16548)

ARCHITECT

Ar.VIVEK SHARMA (C.A.-2008/43633)
ASSTT. ARCHITECT

O/O ARCHITECT-IN-CHIEF
NIGAM VIHAR H.P.P.W.D.SHIMLA




SCALE 1: DATED -05.12.18

| | | |
|--|-------------------|---------------|
| | JOB NO. MZ-399 | DRG NO. 14 |
|--|-------------------|---------------|

DEALT BY
RURAL LIVELIHOOD CENTER ,
SERAJ AT BIJAH I TEH.THUNAG
DISTT.MANDI (H.P.)

SKETCH DRAWING

GROUND FLOOR & FIRST FLOOR PLAN

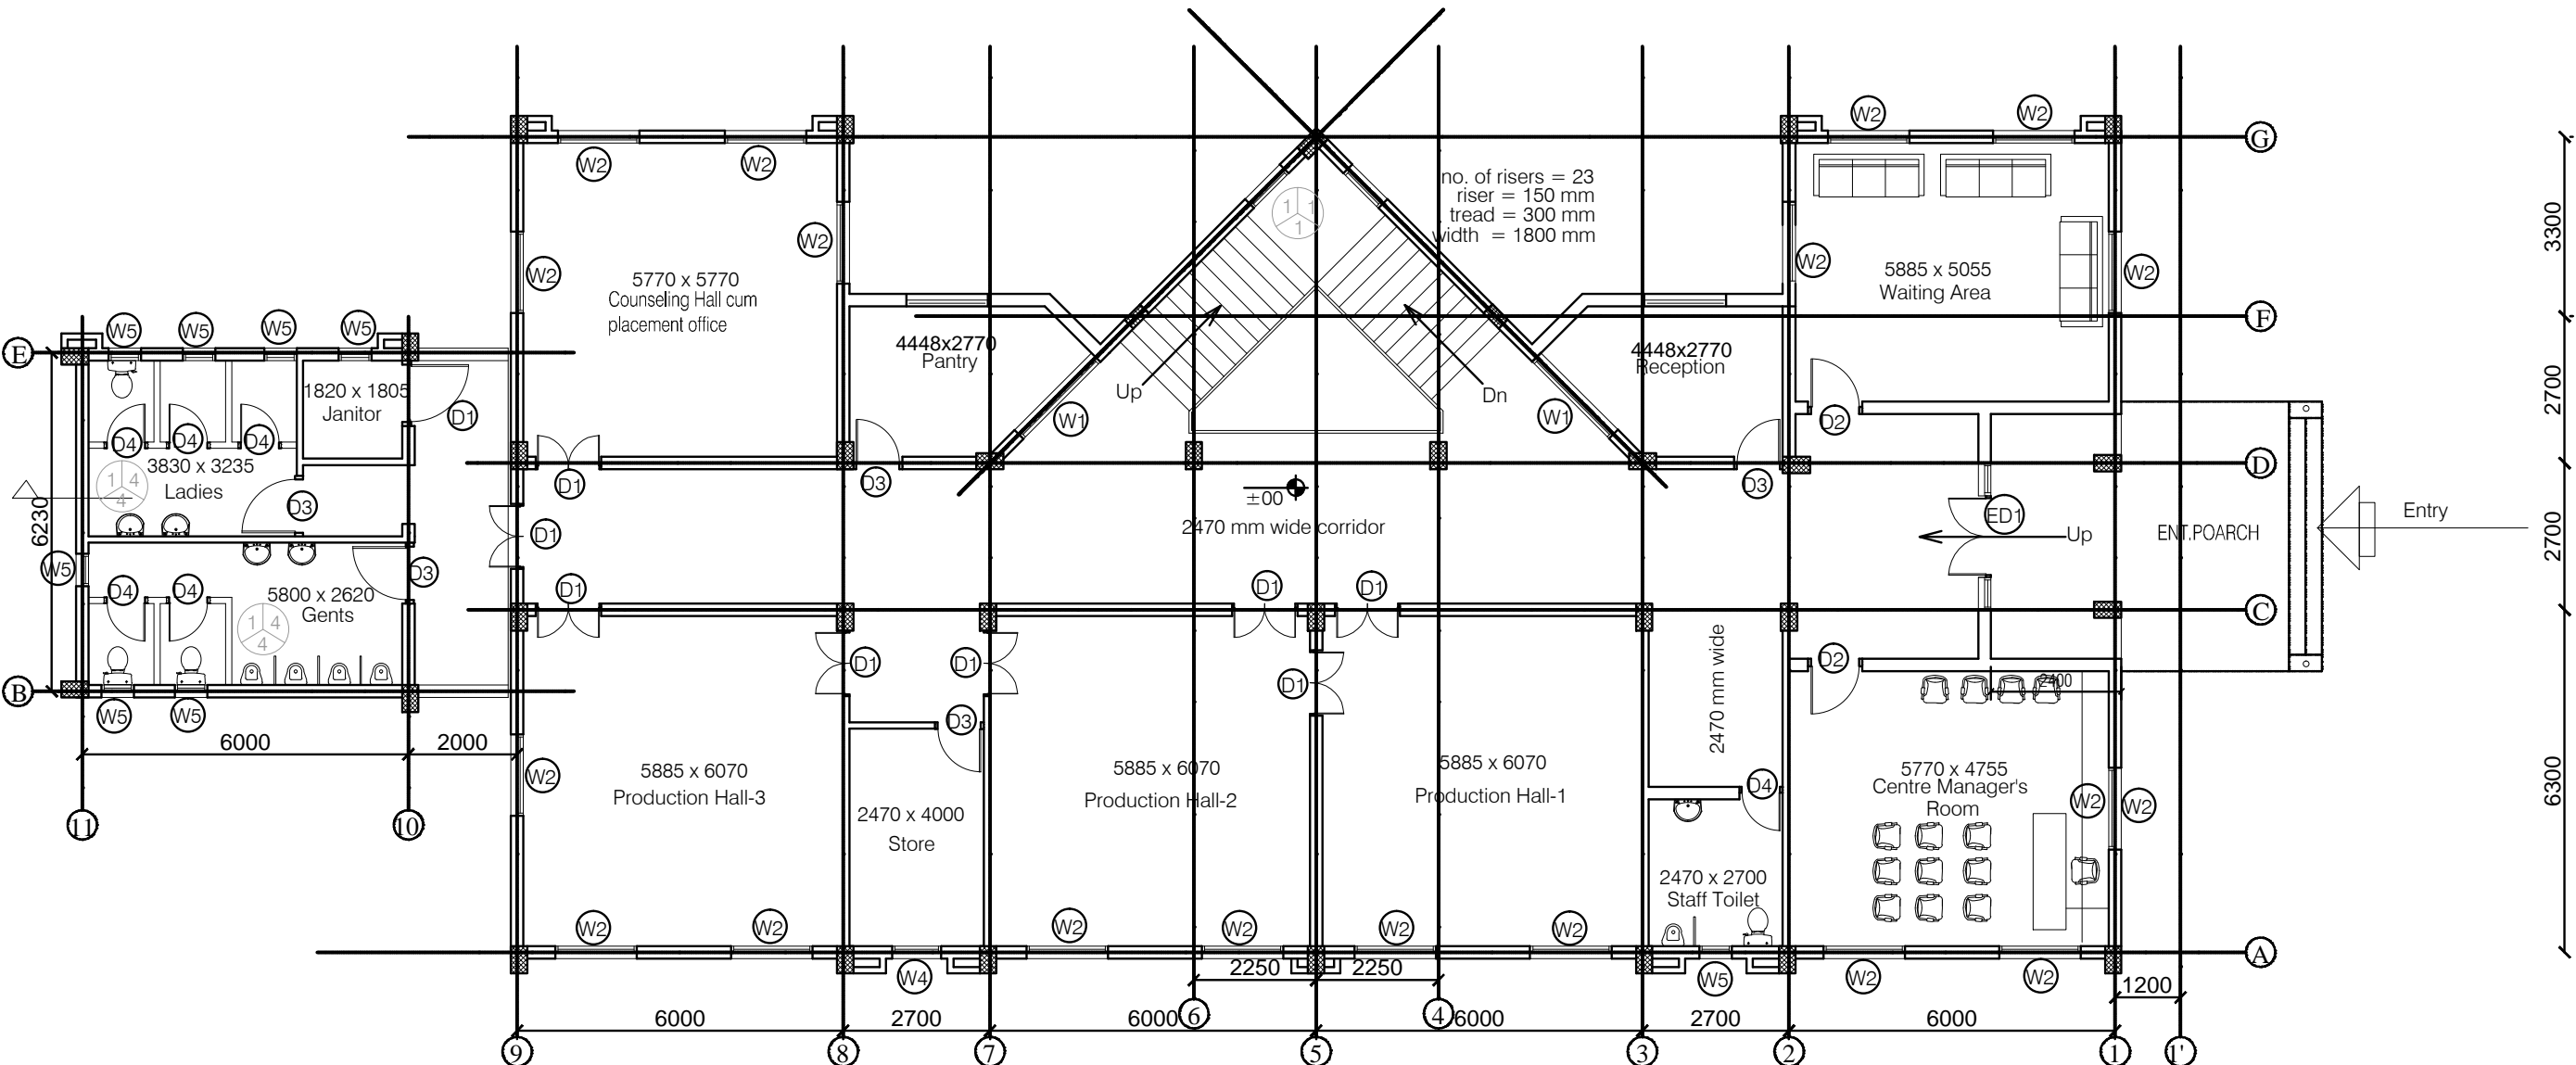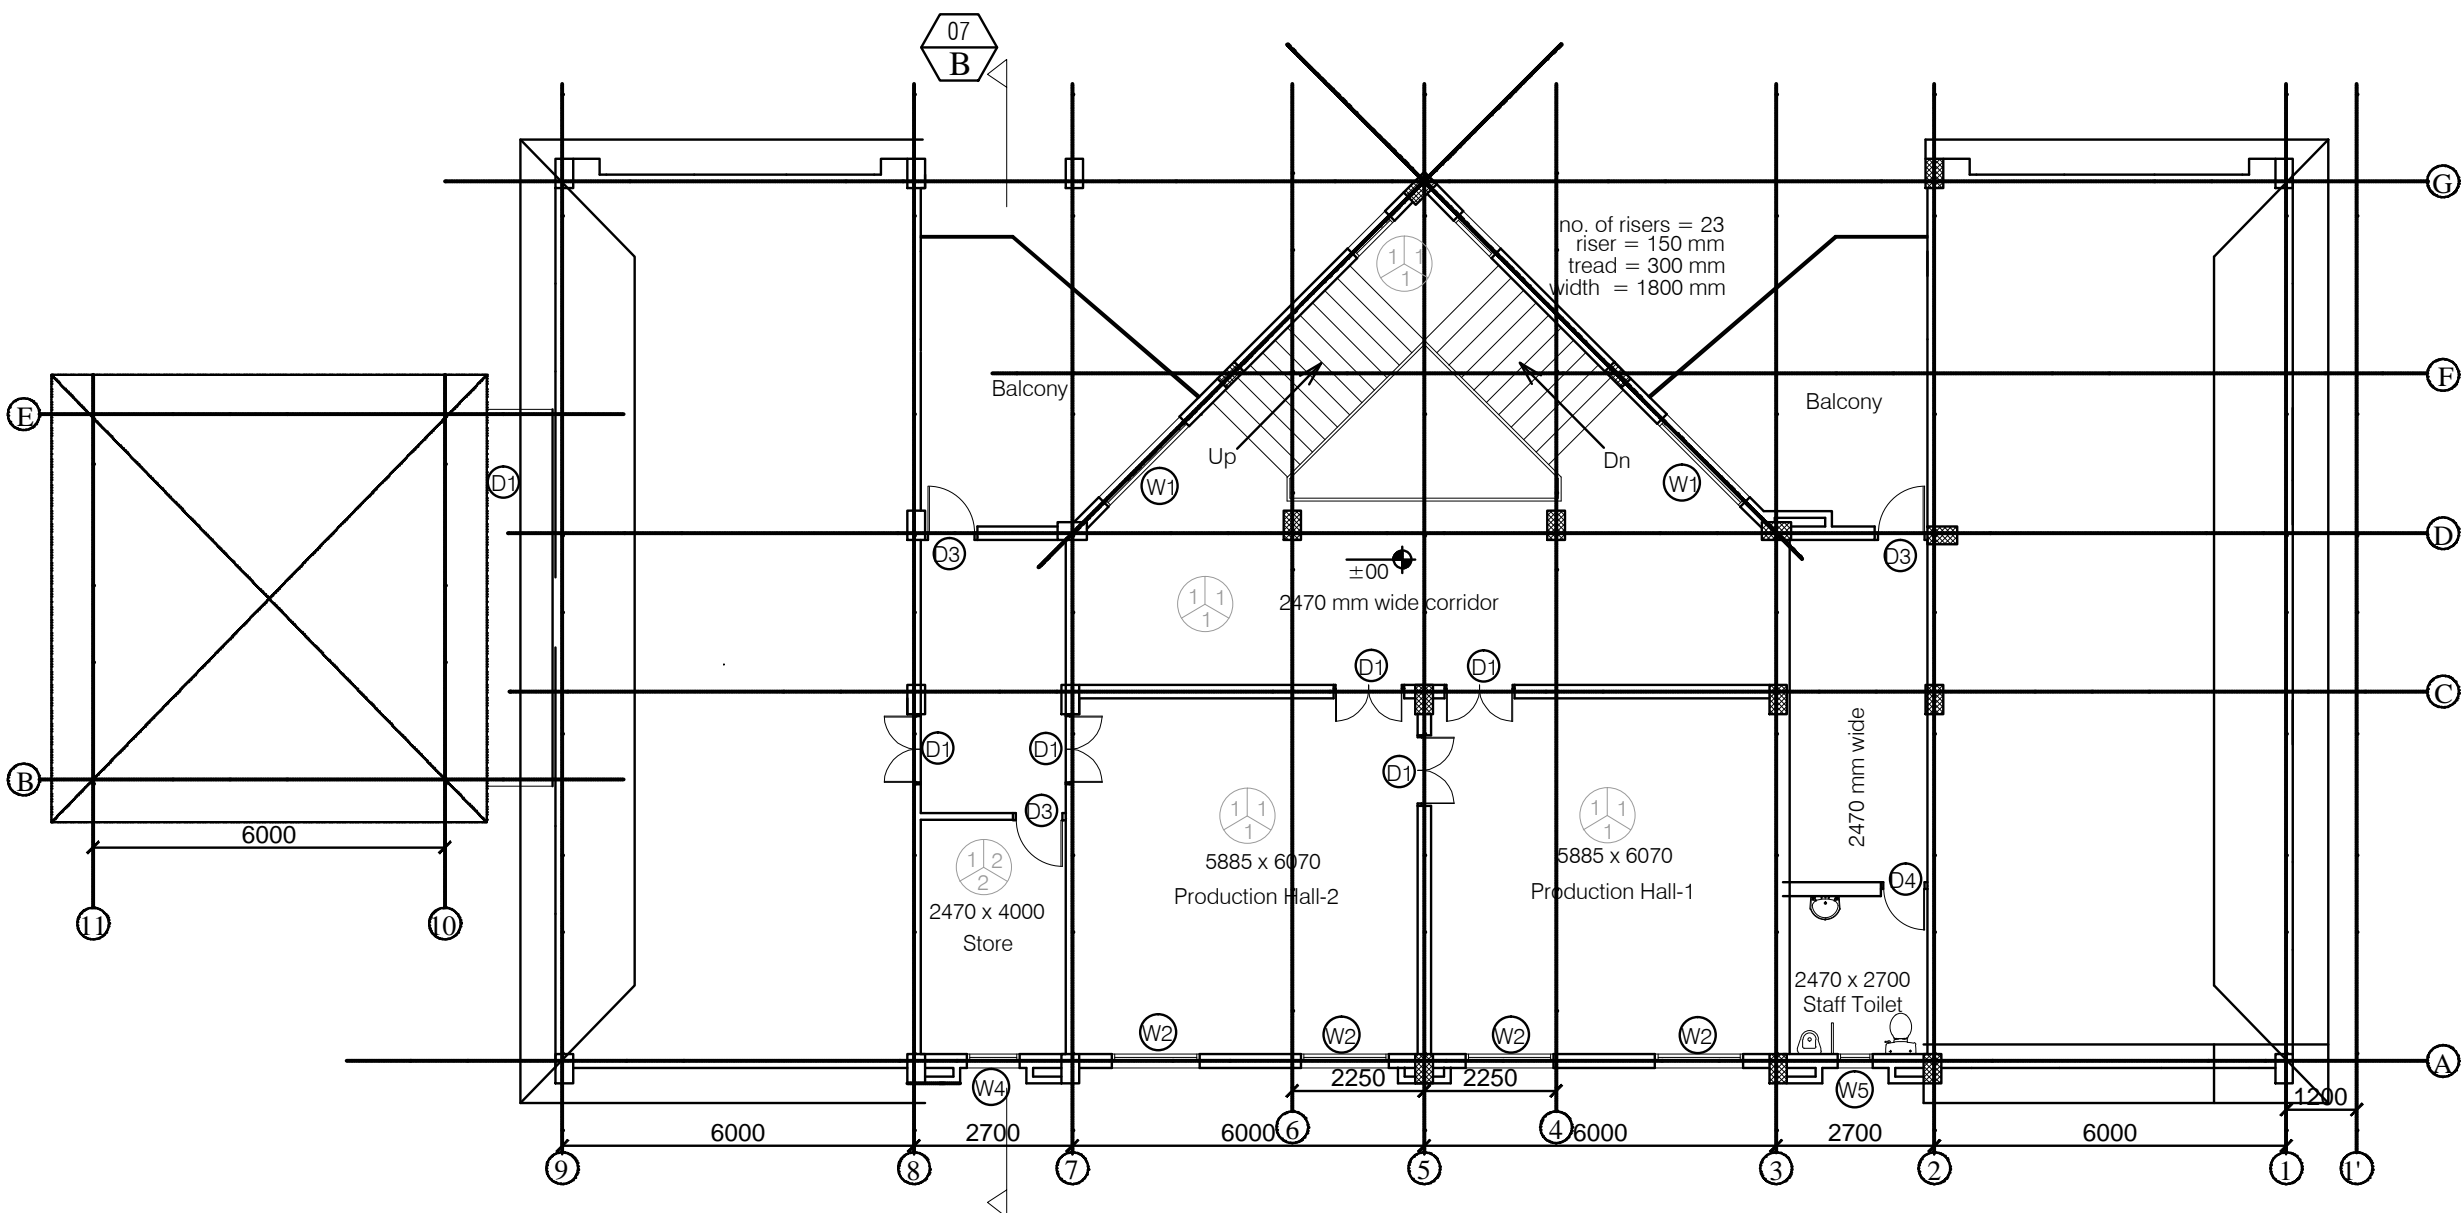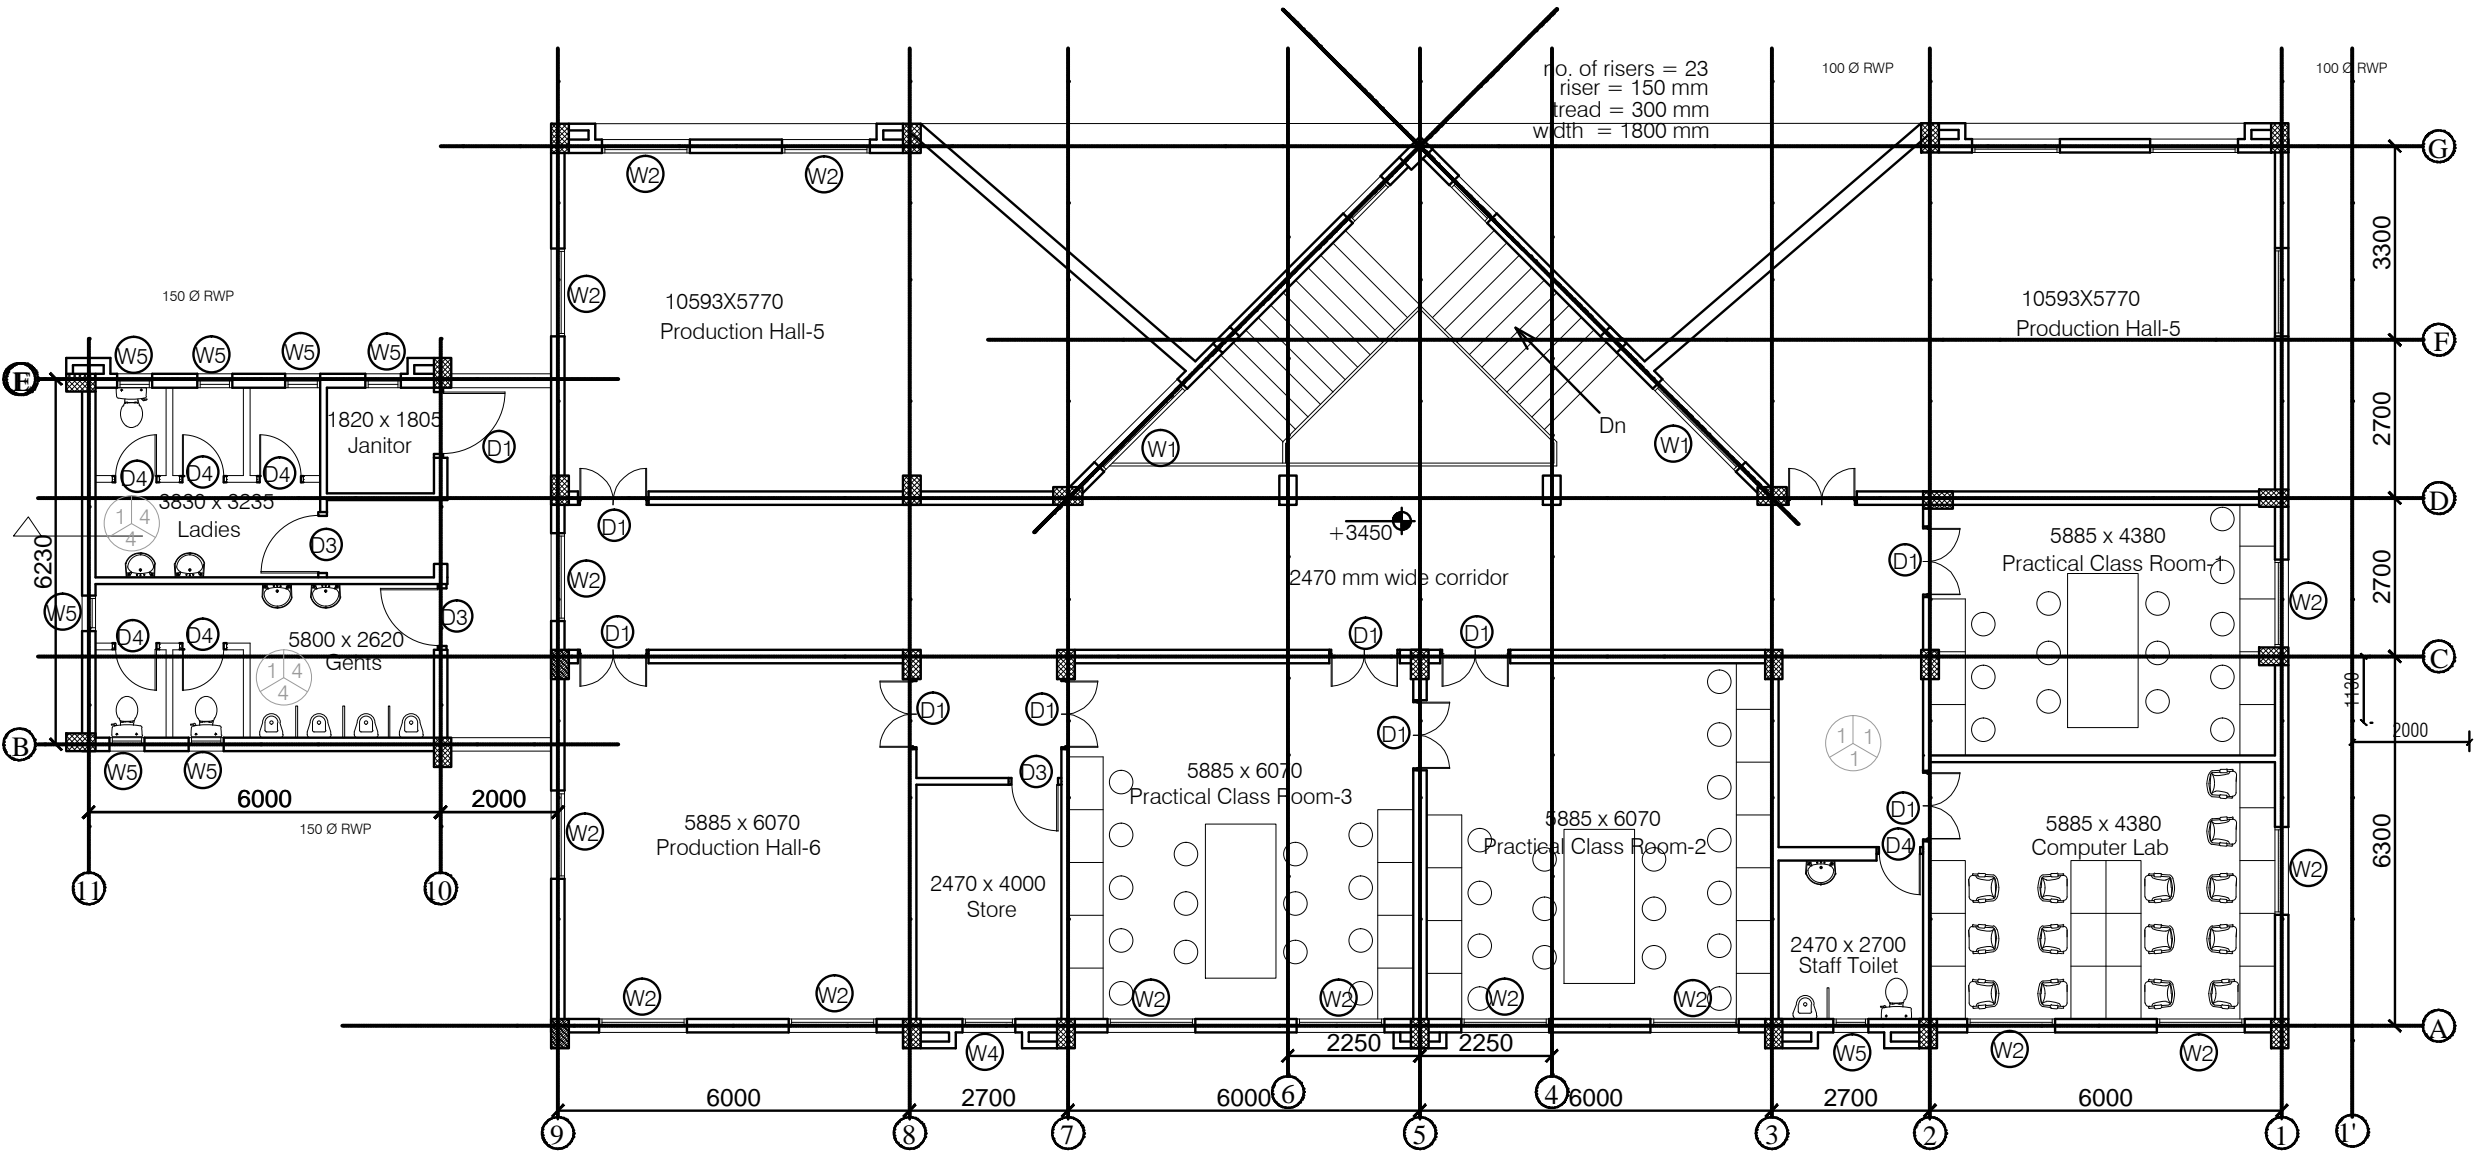

GROUND FLOOR

| REFERENCES | | |
|------------|---------|--------------|
| JOB NO. | DRG.NO. | REFER FOR |
| MZ-399 | 13 | LAY OUT PLAN |
| -DO- | 14 | PLANS |
| | | |
| | | |



HILL SIDE ELEVATIONS



ENTRY SIDE ELEVATION

VALLEY SIDE ELEVATION

| SCHEDULE OF AREA | |
|------------------------------|-----------|
| AREA COVERED ON GROUND FLOOR | =480 SQM |
| AREA COVERED ON FIRST FLOOR | =475 SQM |
| AREA COVERED ON SECOND FLOOR | =228SQM |
| | |
| TOTAL AREA | = 952 SQM |

Ar.N.K. NEGI
ARCHITECT-IN-CHIEF (C.A./87/10911)

Ar.N.L.CHANDEL
SR. ARCHITECT (C.A./93/16548)

| | |
|-----------|---|
| ARCHITECT | AR VIVEK SHARMA (C.A.-2008/43633) ASSTT. ARCHITECT |
|-----------|---|

O/O ARCHITECT-IN-CHIEF
NIGAM VIHAR H.P.P.W.D.SHIMLA


| | |
|----------|-----------------|
| SCALE 1: | DATED -21.03.17 |
|----------|-----------------|

| | |
|-------------------|---------------|
| JOB NO. MZ-399 | DRG NO. 15 |
|-------------------|---------------|

DEALT BY
RURAL LIVELIHOOD CENTER ,
SERAJ AT BIJAH I TEH.THUNAG
DISTT.MANDI (H.P.)

SKETCH DRAWING

ELEVATIONS

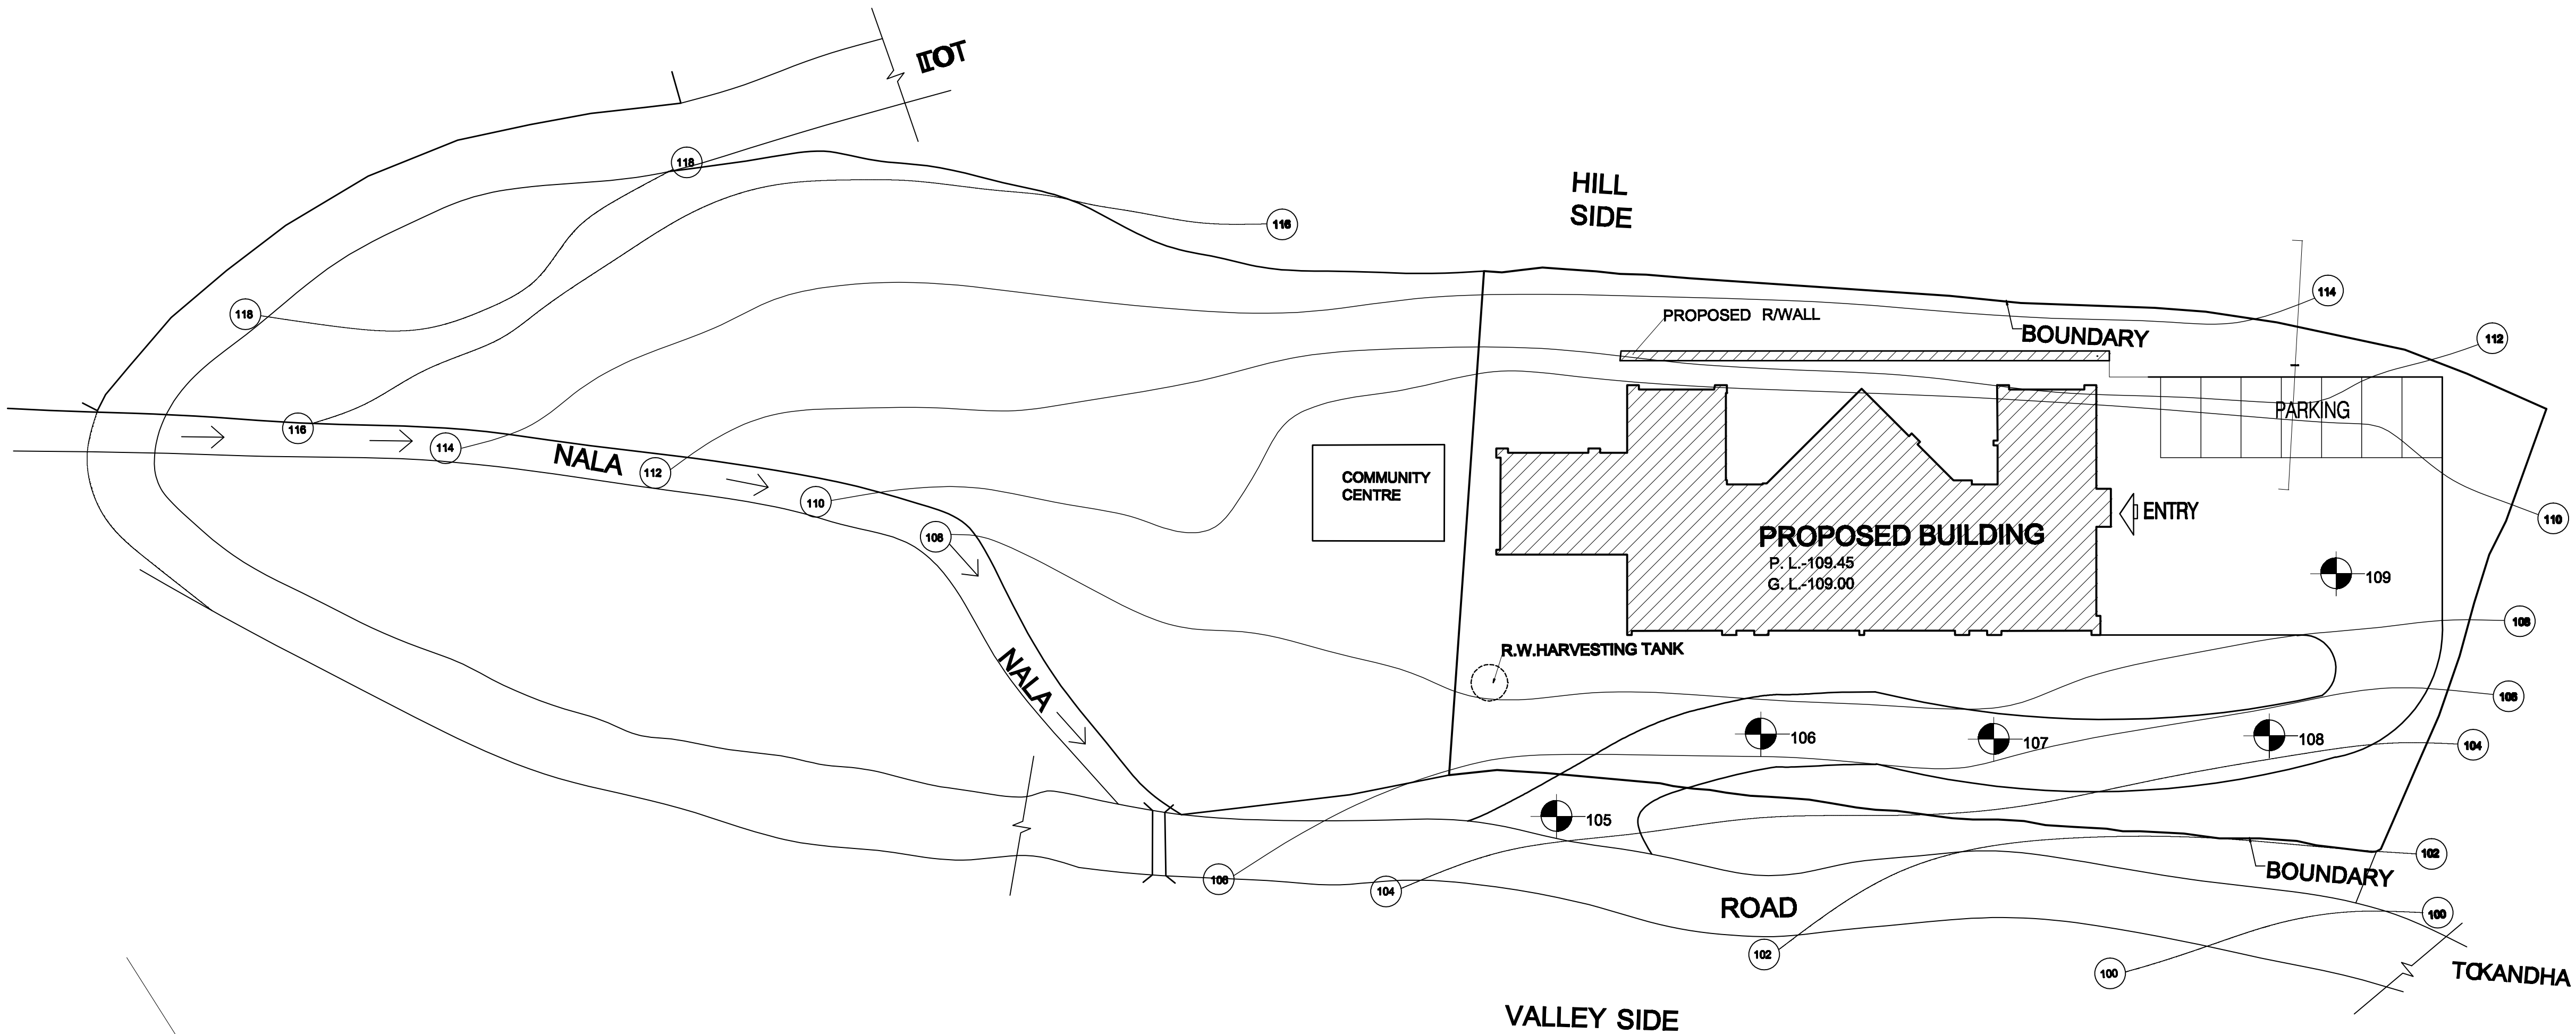

N

REFERENCES

| JOB NO. | DRG.NO. | REFER FOR |
|---------|---------|-------------------------|
| MZ-399 | 14.15. | PLANS,ELEVATION,SECTION |
| | | |
| | | |
| | | |

LEGEND

| | |
|-------------------|--|
| PROPOSED BUILDING | |
| PVT. BUILDING | |
| BOUNDARY ROAD | |
| CONTOURS | |
| SEPTIC TANK | |
| BOUNDRY LINE | |

NOTE

*THIS LAY-OUT PLAN HAS BEEN PREPARED ON THE BASIS OF THE SITE PLAN RECEIVED FROM E.E. SERAJ DIVISION (B & R) HPPWD JANJEHLI VIDE HIS OFFICE LETTER NO.1937-38. ON DATED 13.09.2018

*PROVISION FOR RAIN WATER HARVESTING TANK SYSTEM SHALL BE KEPT IN THE ESTIMATE.

*PRIOR TO UNDERTAKING THE EXECUTIONS WORKS THE APPROVAL OF THESE DRAWINGS SHALL BE OBTAINED FROM TOWN & COUNTRY PLANNING DEPTT./MUNICIPAL COMMITTEE/ N.A.C./LOCAL BODIES ETC.

SCHEDULE OF AREA

| | |
|------------------------------|------------------|
| AREA COVERED ON GROUND FLOOR | =480 SQM |
| AREA COVERED ON FIRST FLOOR | =475 SQM |
| AREA COVERED ON SECOND FLOOR | =228SQM |
| TOTAL AREA | = 983 SQM |

Ar.N.K. NEGI
ARCHITECT-IN-CHIEF (C.A./87/10911)

Ar.N.L.CHANDEL
SR. ARCHITECT (C.A./93/16548)

ARCHITECT

AR.VIVEK SHARMA (C.A.-2008/43633)
ASSTT. ARCHITECT

O/O CHIEF ARCHITECT
NIGAM VIHAR H.P.P.W.D.SHIMLA


SCALE 1: DATED -5.12.18

| | | |
|------------------------|-------------------|---------------|
| lata gupta DEALT BY | JOB NO. MZ-399 | DRG NO. 13 |
|------------------------|-------------------|---------------|


RURAL LIVELIHOOD CENTER AT
BIJAH I TEH THUNAG DISTT.MANDI(H.P.)

SKETCH DRAWING

LAY OUT PLAN

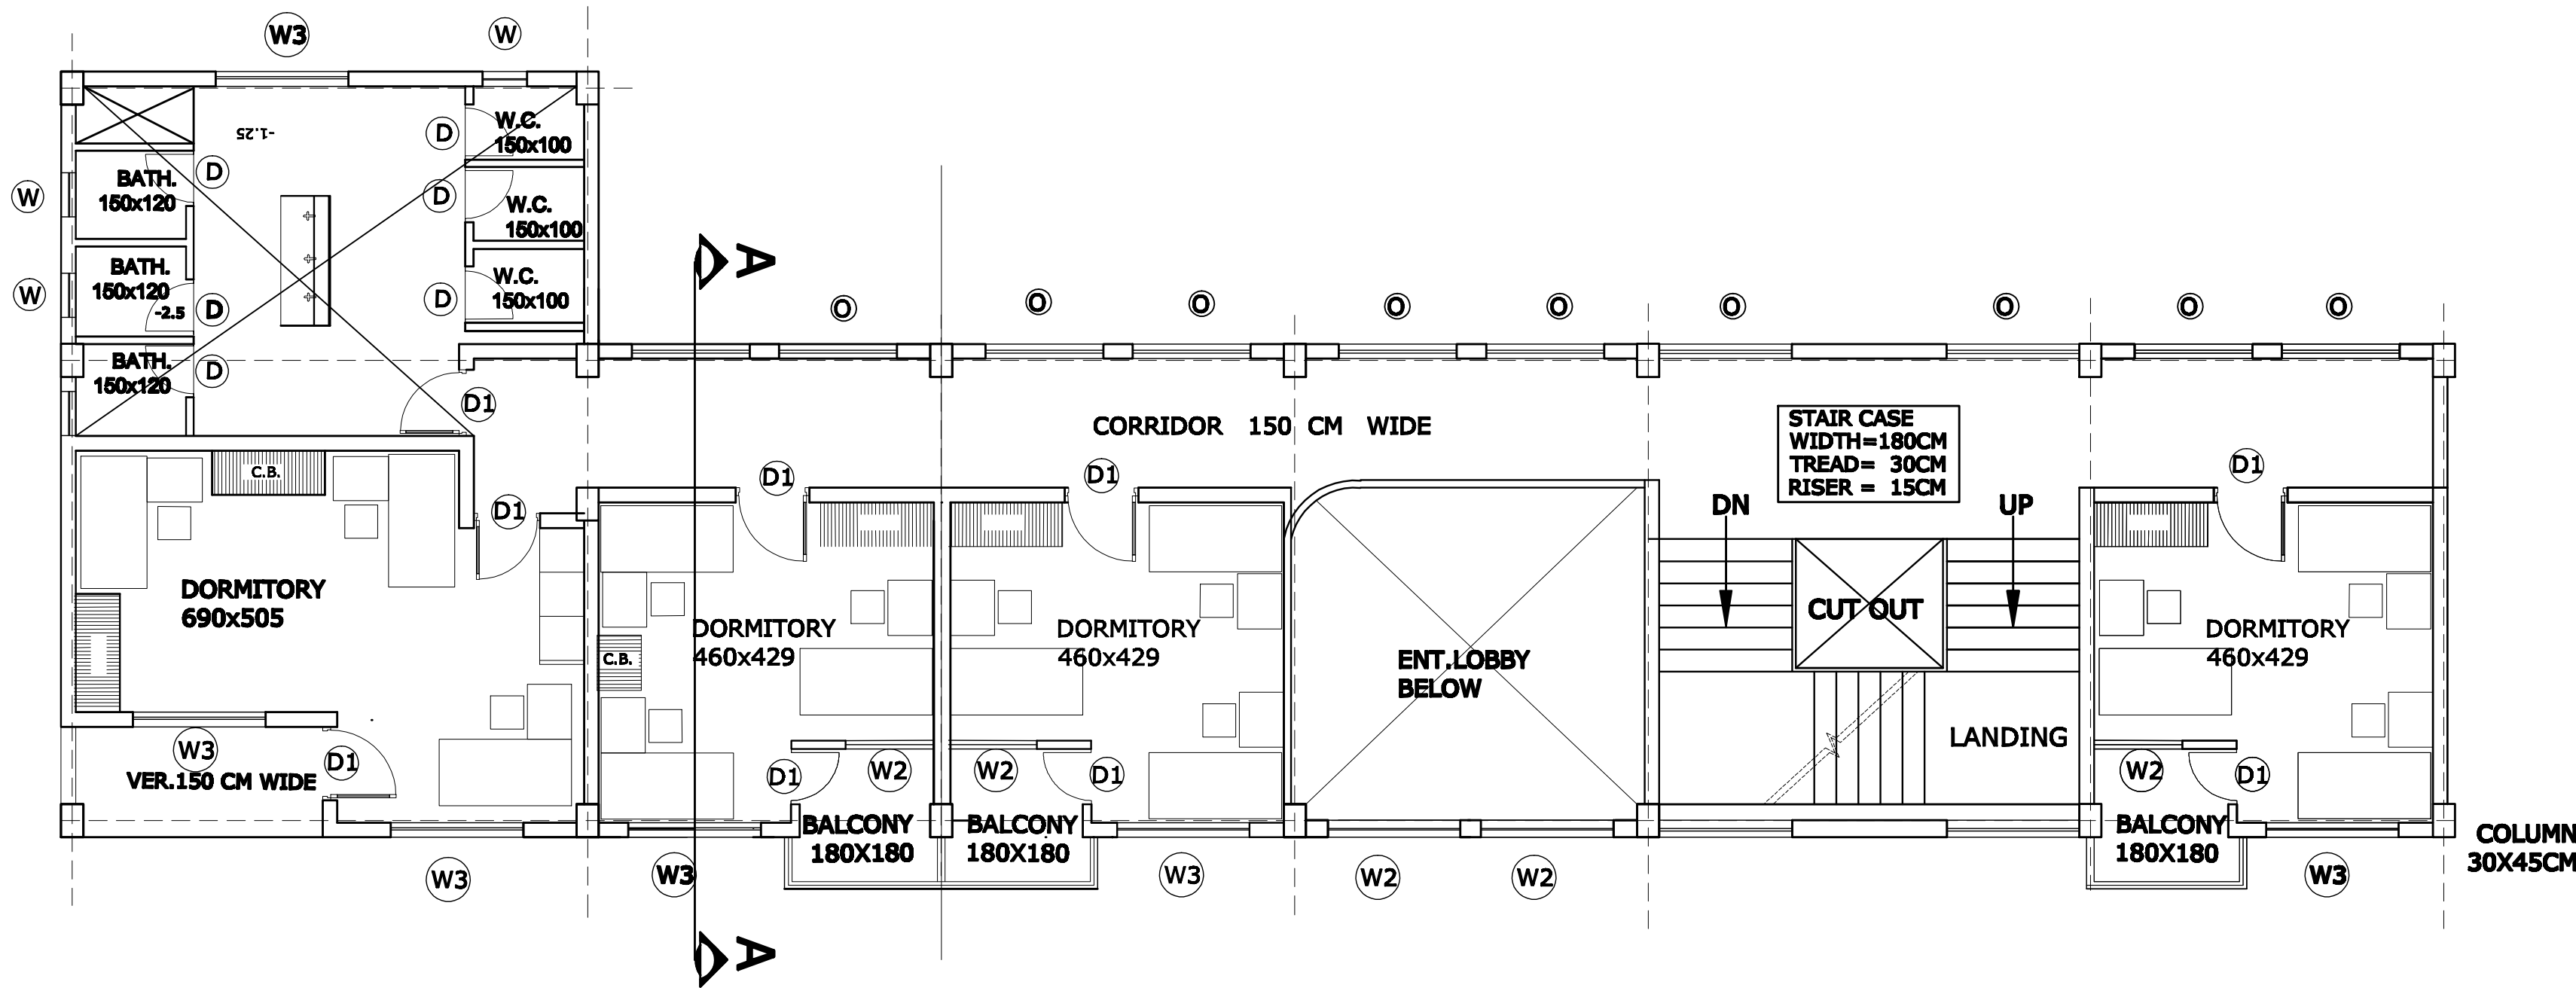

FIRST FLOOR PLAN
AREA-245 SQ.M.

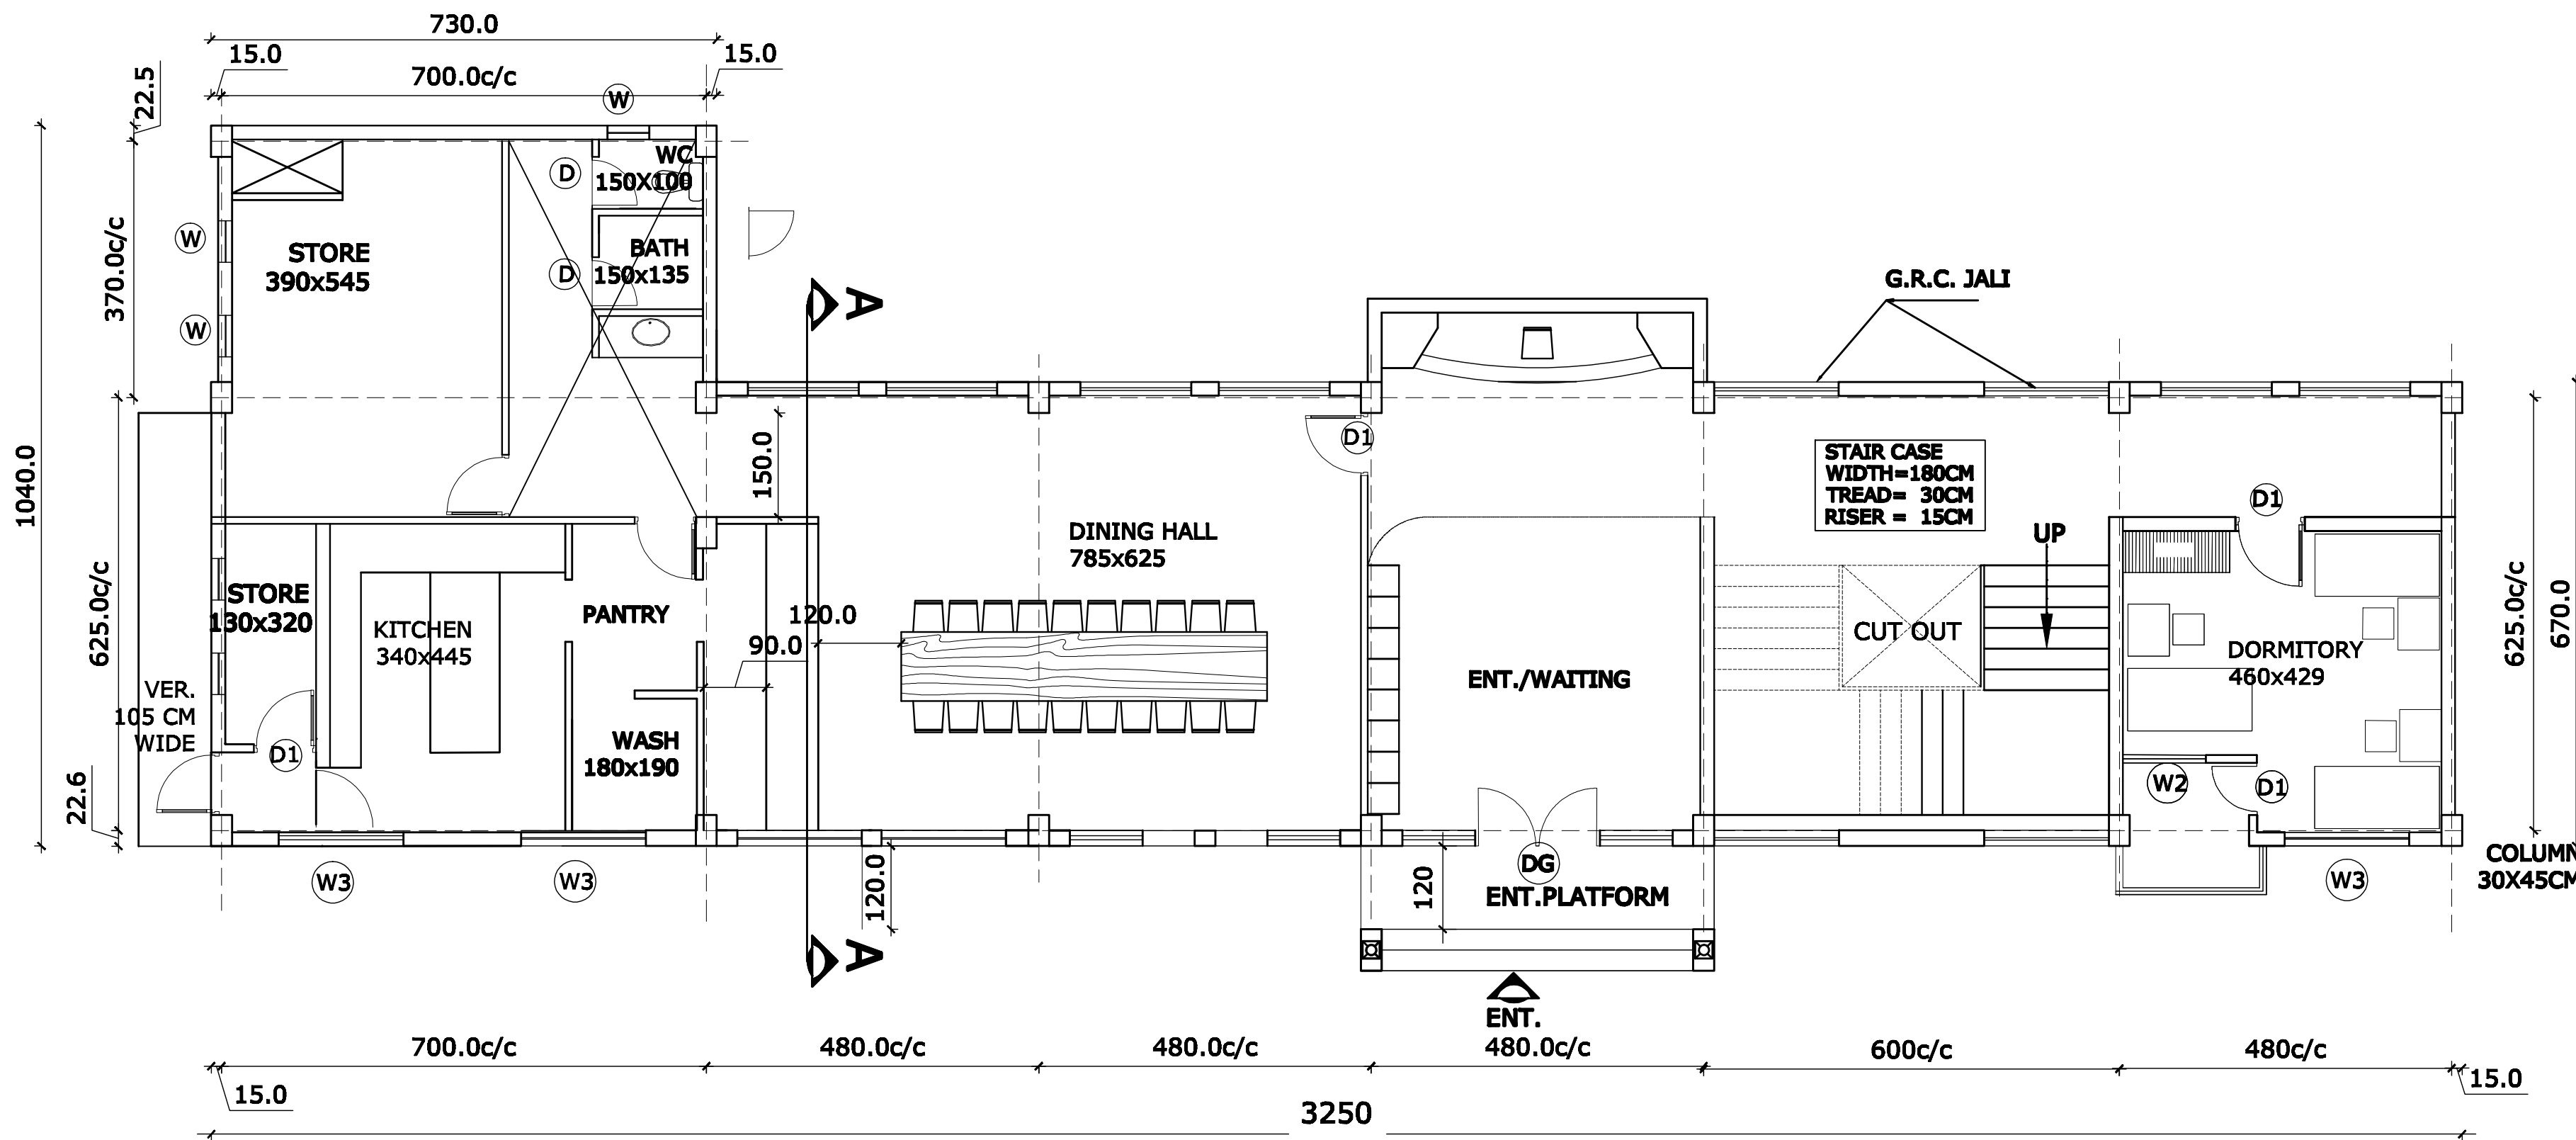

GROUND FLOOR PLAN
AREA -260 SQ.M.

REFERENCES

| JOB NO. | DRG.NO. | REFER FOR |
|---------|---------|--|
| MZ 399 | 10 | LAY OUT PLAN |
| MZ -399 | 12 | SECOND FLOOR PLAN, F.ELEVATI SECTION A-A' |

SCHEDULE OF JOINARY

| TYPE | WIDTH | HT. | CILL HT. | DESCRIPTION |
|------|-------|-----|----------|------------------------------|
| D | 75 | 210 | - | SINGLE HUNG |
| D1 | 90 | 210 | - | SINGLE HUNG |
| D2 | 120 | 210 | - | DOUBLE HUNG |
| DG | 300 | 255 | - | BOTH SIDE GLAZING |
| W | 60 | 160 | 105 | PARTLY OPENABLE PARTLY FIXED |
| W1 | 105 | 180 | 85 | PARTLY OPENABLE PARTLY FIXED |
| W2 | 120 | 180 | 85 | PARTLY OPENABLE PARTLY FIXED |
| W3 | 180 | 300 | 75 | 75CM ABOVE LANDING LEVEL |
| W4 | 140 | 180 | 85 | PARTLY OPENABLE PARTLY FIXED |
| O | 160 | 180 | 85 | OPENING |
| O1 | 160 | 180 | 85 | OPENING |

| PLAN | AREA | CAPACITY |
|-------------------|-----------|----------|
| GROUND FLOOR PLAN | =260 sq.m | 3 NO. |
| FIRST FLOOR PLAN | =245 sq.m | 12 NO. |
| SECOND FLOOR PLAN | =245 sq.m | 15 NO. |
| TOTAL | 750 sq.m | |

NOTE :-
THESE DRGS ARE COMPUTER GENERATED DRGS
HENCE DOES NOT REQUIRE SIGNATURE.

FOR APPROVAL & FEASIBILITY ONLY

Ar.N.K. NEGI
ARCHITECT -IN -CHIEF (C.A./87/10911)

Ar.N.L.CHANDEL
SR. ARCHITECT (C.A./93/16548)

ARCHITECT
AR.VIVEK SHARMA
ASSTT. ARCH. C/A 2008/43633


O/O ARCHITECT-IN- CHIEF
NIGAM VIHAR H.P.P.W.D.SHIMLA

SCALE 1: DATED 5-12-2018

| JOB NO. | DRG NO. |
|------------------|---------|
| MZ- 399 | 11 |
| LATA DEALT BY | |

RURAL LIVELIHOOD CENTRE SERAJ
AT BIJAH I TEH. THUNAG.
PROVISION OF HOSTAL BUILDING
(FOR 30 PERSON)WORKING DRAWING

GROUND FLOOR,FIRST
FLOOR PLAN

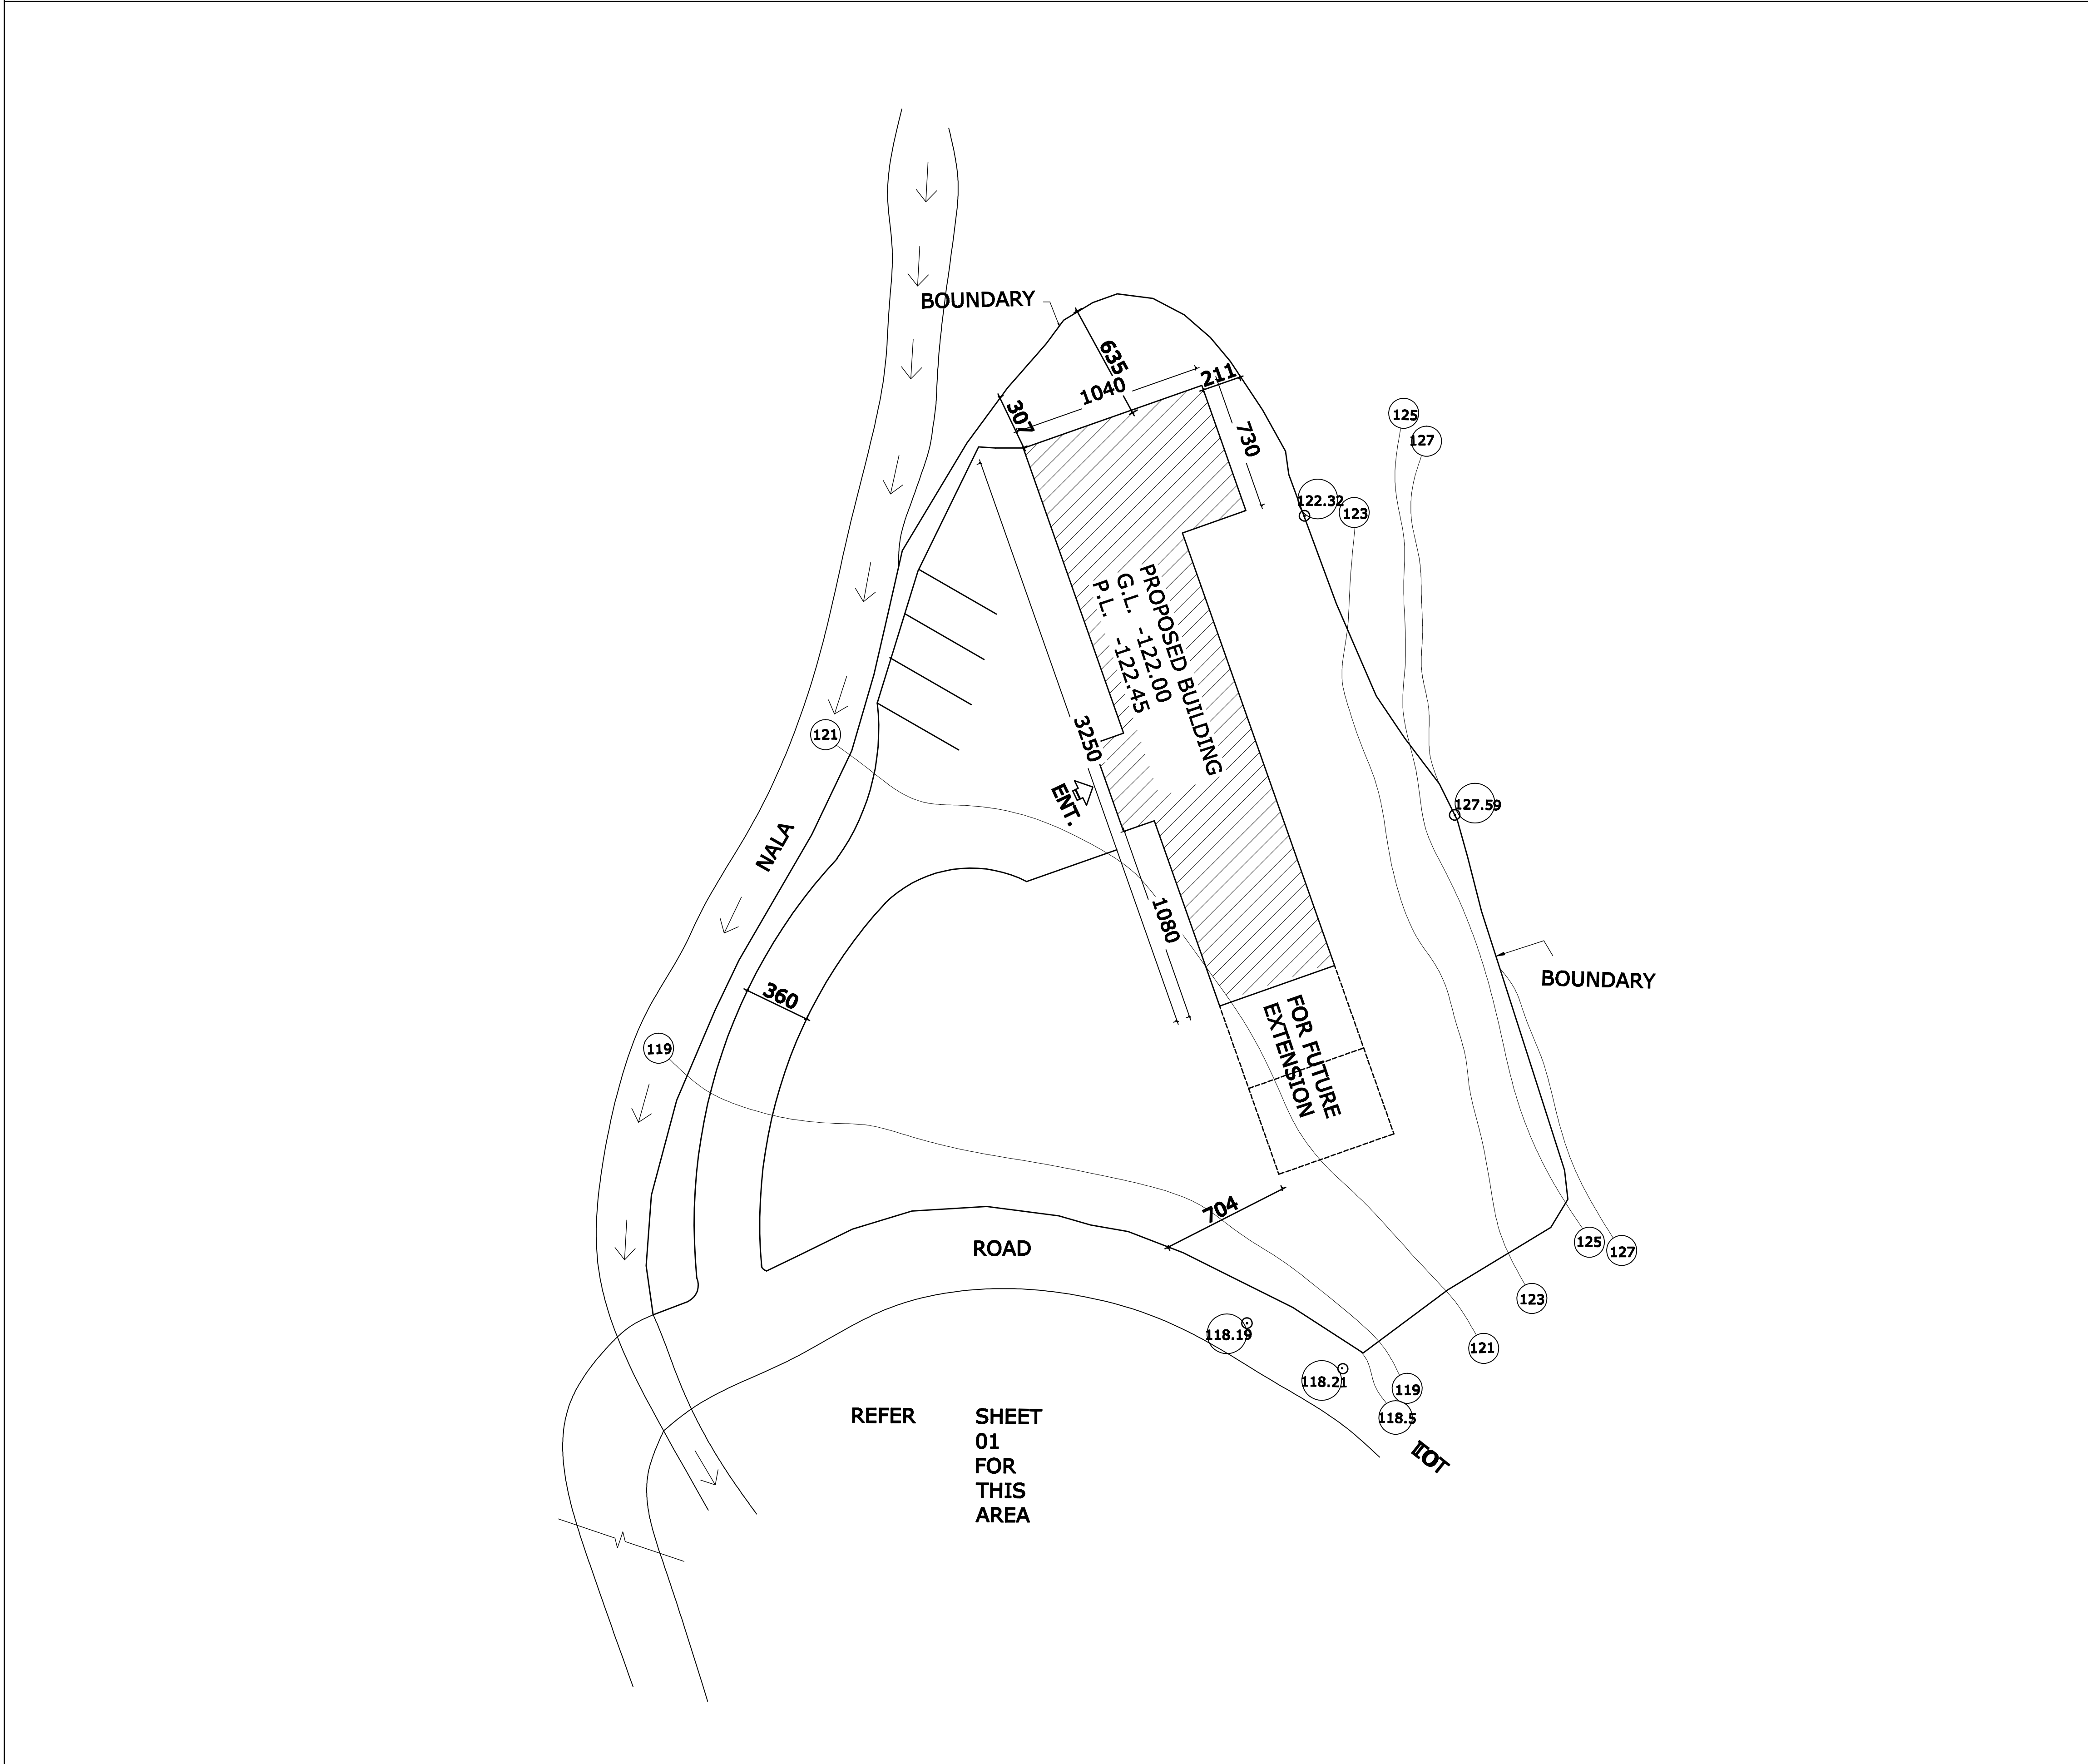







N

REFERENCES

| | | |
|-------------------|-----------|---|
| JOB NO. | DRG.NO. | REFER FOR |
| MZ-399 | 11, | G. FLOOR PLAN,F.FLOOR PLAN |
| MZ-399 | 12 | SECOND FLOOR PLAN,F.ELEVATION ,SECTION A-A' |
| | | |
| PLAN | AREA | CAPACITY |
| GROUND FLOOR PLAN | =260 sq.m | 3 NO. |
| FIRST FLOOR PLAN | =245 sq.m | 12 NO. |
| SECOND FLOOR PLAN | =245 sq.m | 15 NO. |
| TOTAL | 750 sq.m | |

LEGEND
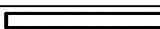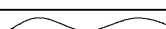  
| | |
|-------------------|---|
| EXIST. BUILDING |  |
| PROPOSED BUILDING |  |
| FUTURE EXPANSION |  |
| CONTOUR |  |
| BOUNDRY |  |
| GATE |  |

NOTE :-

*THIS LAYOUT PLAN HAS BEEN PREPARED ON THE BASIS OF SITE PLAN RECIEVED FROM E.E.SERAJ DIVISION (B&R) H.P.P.W.D.JANJEHLI VIDE HIS OFFICE LT. NO. 1937-38 DT. 13-9-2018.

*PROVISION OF RAIN WATER HARVESTING SYSTEM AND SOLAR WATER HEATING SYSTEM SHALL BE MADE IN THE ESTIMATE.

*PRIOR TO UNDERTAKING EXECUTION WORKS THE APPROVAL OF THE DRAWINGS SHALL BE OBTAINED FROM THE TOWN AND COUNTRY PLANNING DEPTT.,MUNICIPAL CORPORATION ,MUNICIPAL COMMITTEE,N.A.C/ BODIES ETC.

NOTE :-

THESE DRGS ARE COMPUTER GENERATED DRGS
HENCE DOES NOT REQUIRE SIGNATURE.

FOR APPROVAL & FEASIBILITY ONLY

Ar.N.K. NEGI

ARCHITECT -IN-CHIEF (C.A./87/10911)

Ar.N.L.CHANDEL

SR. ARCHITECT (C.A./93/16548)

ARCHITECT

AR.VIVEK SHARMA
ASSTT. ARCH. C/A 2008/43633

O/O ARCHITECT-IN- CHIEF

NIGAM VIHAR H.P.P.W.D.SHIMLA

SCALE 1:

DATED:-5-12-2018

LATA GUPTA
DEALT BY

JOB NO.
MZ-399

DRG NO
10

RURAL LIVLIHOOD CENTRE

SERAJ AT BIJAH I TEH.THUNAG

PROVISION OF HOSTEL.


(FOR 30 PERSON)

LAYOUT PLAN


LAY OUT PLAN



FRONT ELEVATION

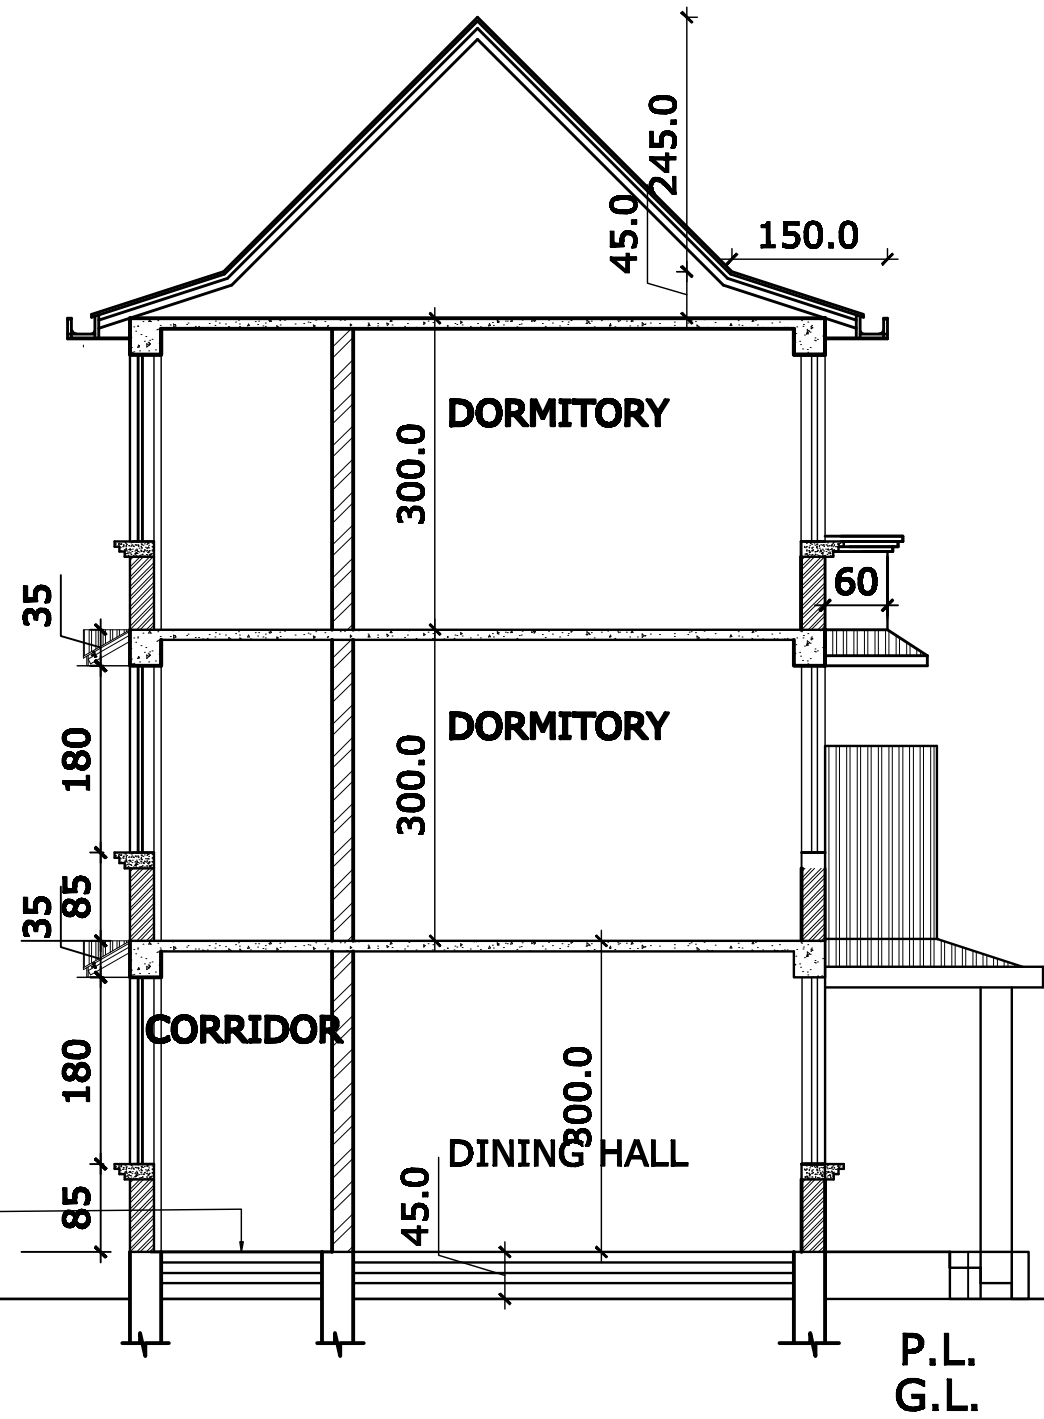

SECTION AT A-A'

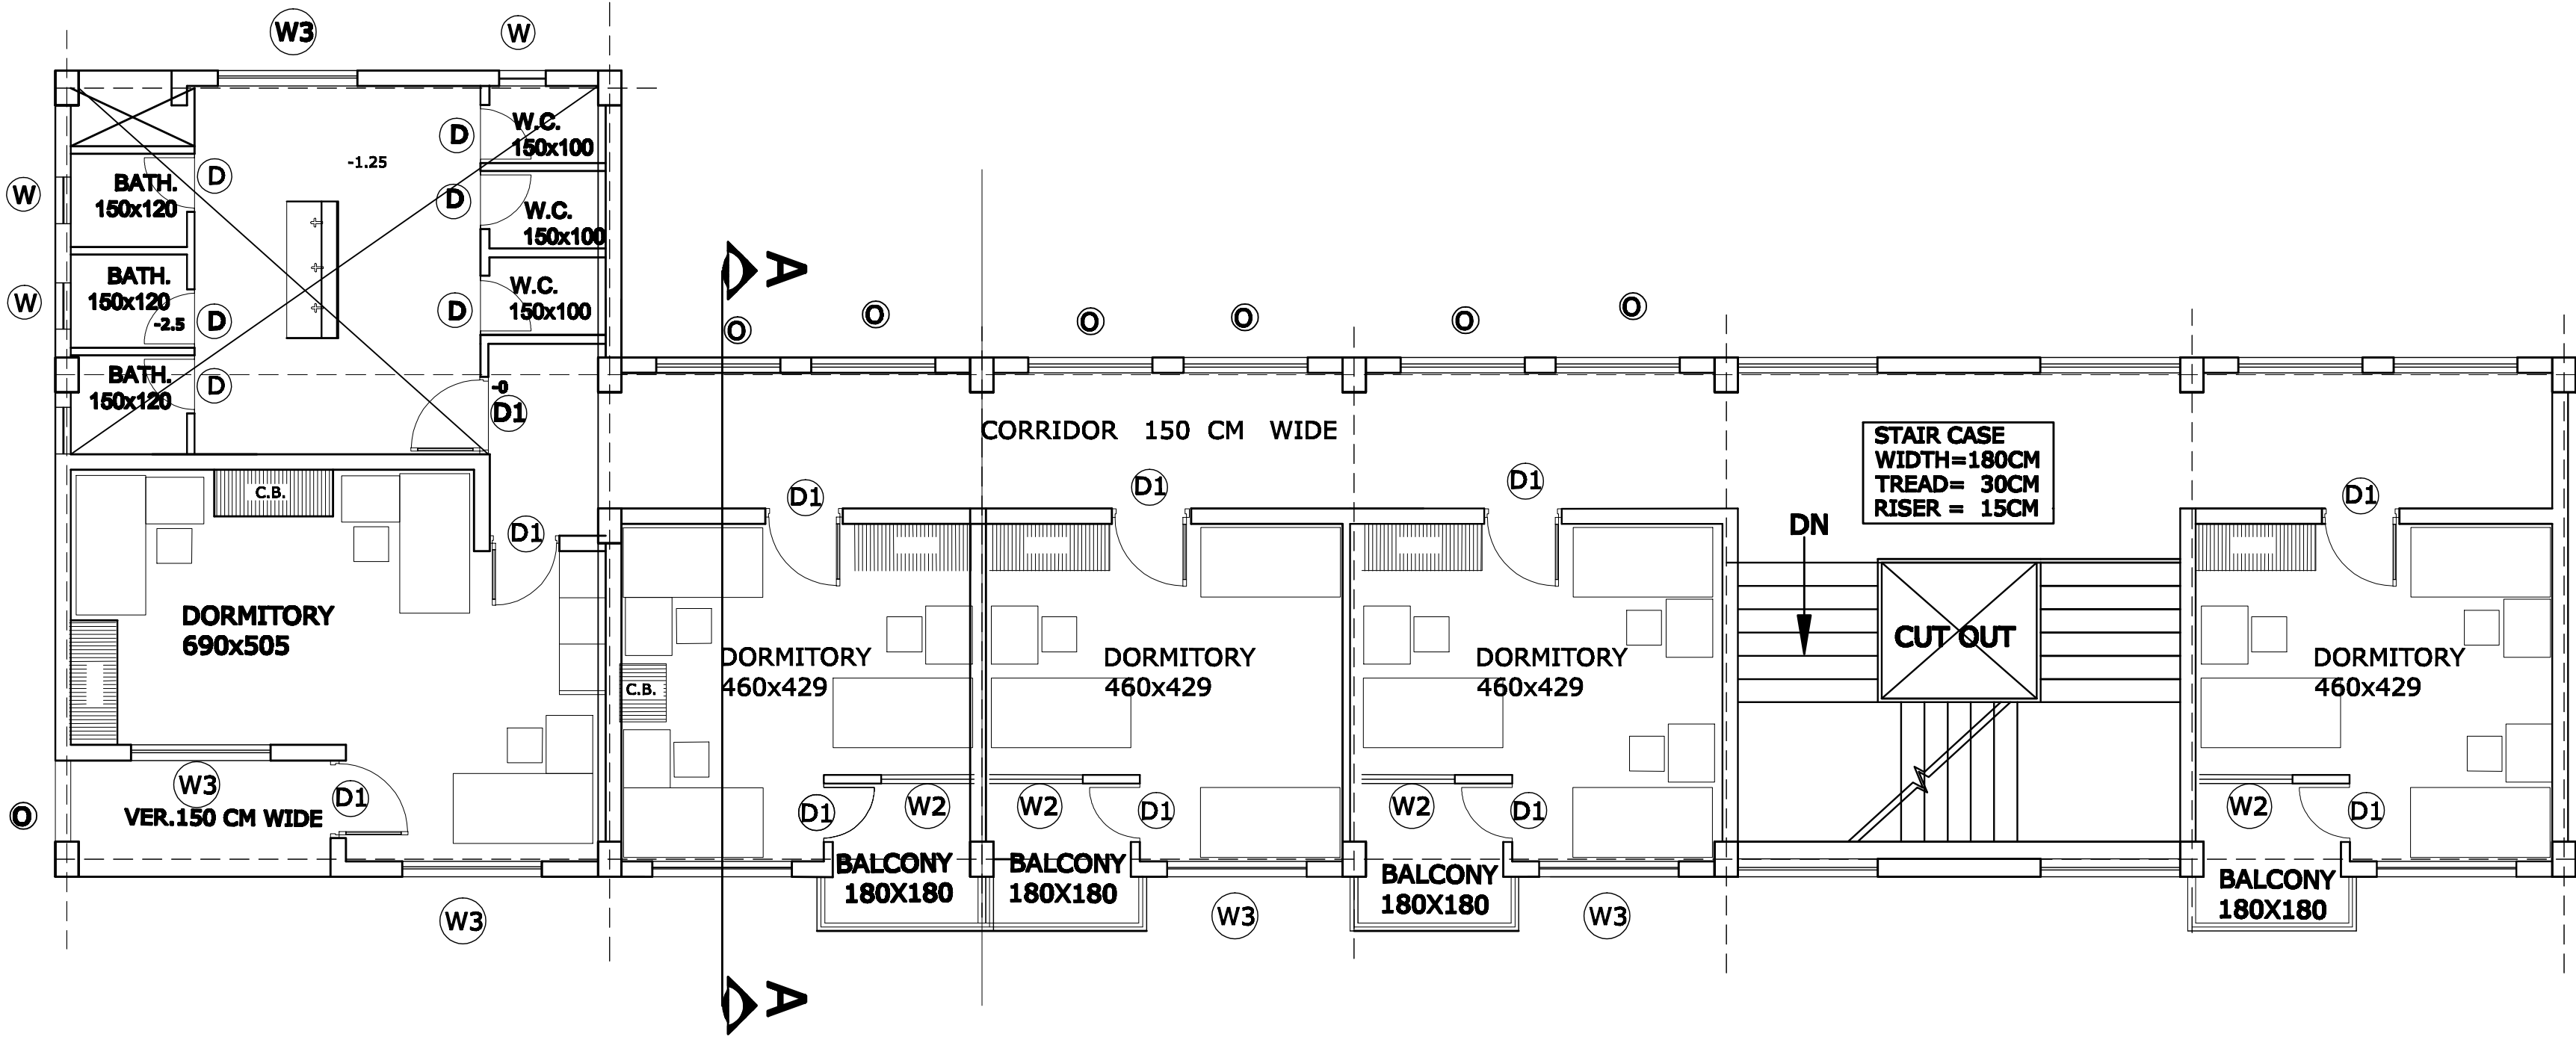

SECOND FLOOR PLAN
AREA-245 SQ.M.

REFERENCES

| JOB NO. | DRG.NO. | REFER FOR |
|---------|---------|----------------------------|
| MZ 399 | 10 | LAY OUT PLAN |
| MZ -399 | 11 | F. FLOOR PLAN,SECONDF.PLAN |

NOTE :-
THESE DRGS ARE COMPUTER GENERATED DRGS
HENCE DOES NOT REQUIRE SIGNATURE.

FOR APPROVAL & FEASIBILITY ONLY

Ar.N.K. NEGI
ARCHITECT -IN -CHIEF (C.A./87/10911)

Ar.N.L.CHANDEL
SR. ARCHITECT (C.A./93/16548)

ARCHITECTASSTT. ARCHITECT

O/O ARCHITECT-IN- CHIEF
NIGAM VIHAR H.P.P.W.D.SHIMLA

SCALE 1:DATED 5-12-2018

| | JOB NO. | DRG NO. |
|------------------------|---------|---------|
| LATA GUPTA DEALT BY | MZ- 399 | 12 |

RURAL LIVELIHOOD CENTRE SERAJ
AT BIJAHI TEH. THUNAG.

ROVISION OF HOSTAL BUILDING
(FOR 30 PERSON)WORKING DRAWING

FIRST FLOOR PLAN,FRONT
ELEVATION &SECTION A-A'